


PLAN

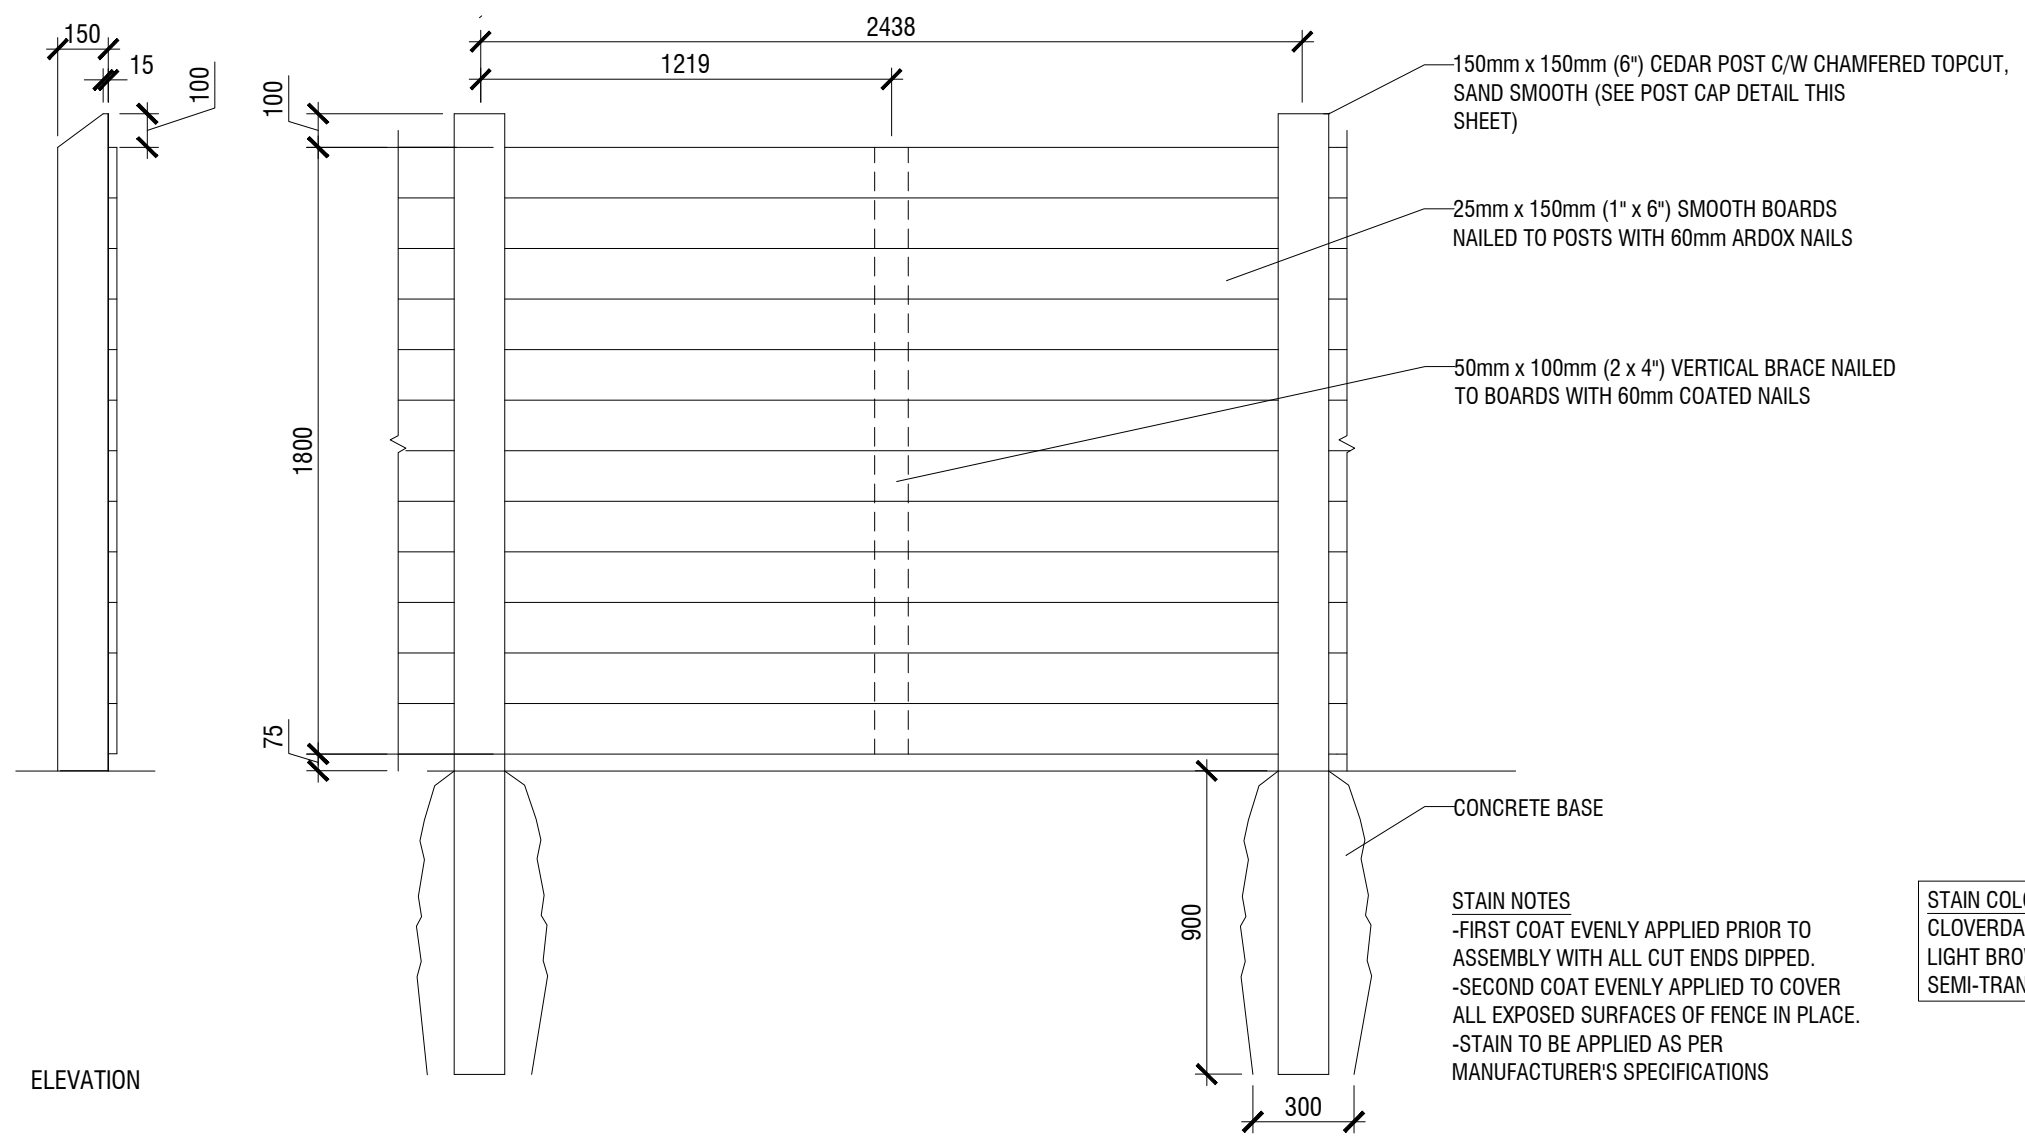

ELEVATION

1.8m HEIGHT HORIZONTAL SLAT WOOD SCREEN FENCE
SCALE 1:25

STAIN NOTES
 -FIRST COAT EVENLY APPLIED PRIOR TO ASSEMBLY WITH ALL CUT ENDS DIPPED.
 -SECOND COAT EVENLY APPLIED TO COVER ALL EXPOSED SURFACES OF FENCE IN PLACE.
 -STAIN TO BE APPLIED AS PER MANUFACTURER'S SPECIFICATIONS

STAIN COLOUR:
 CLOVERDALE WEATHERONE
 LIGHT BROWN WST 009
 SEMI-TRANSPARENT



MELCOR JENSEN LAKE

FENCE DETAIL

December 21, 2015
 EO: 35976.600