


NOTES:

1. MONTAGE ORNAMENTAL STEEL FENCE AVAILABLE FROM AMERISTAR FENCE PRODUCTS.
2. POST SIZE DEPENDS ON FENCE AND WIND LOADS. SEE MONTAGE SPECIFICATIONS FOR POST SIZING CHART.
3. AVAILABLE IN 3" AIR SPACE AND/OR FLUSH BOTTOM ON MOST HEIGHTS.
4. THREE RAILS REQUIRED FOR 6' TALL.
5. FENCE TO BE INSTALLED AS PER MANUFACTURER'S RECOMMENDATIONS.

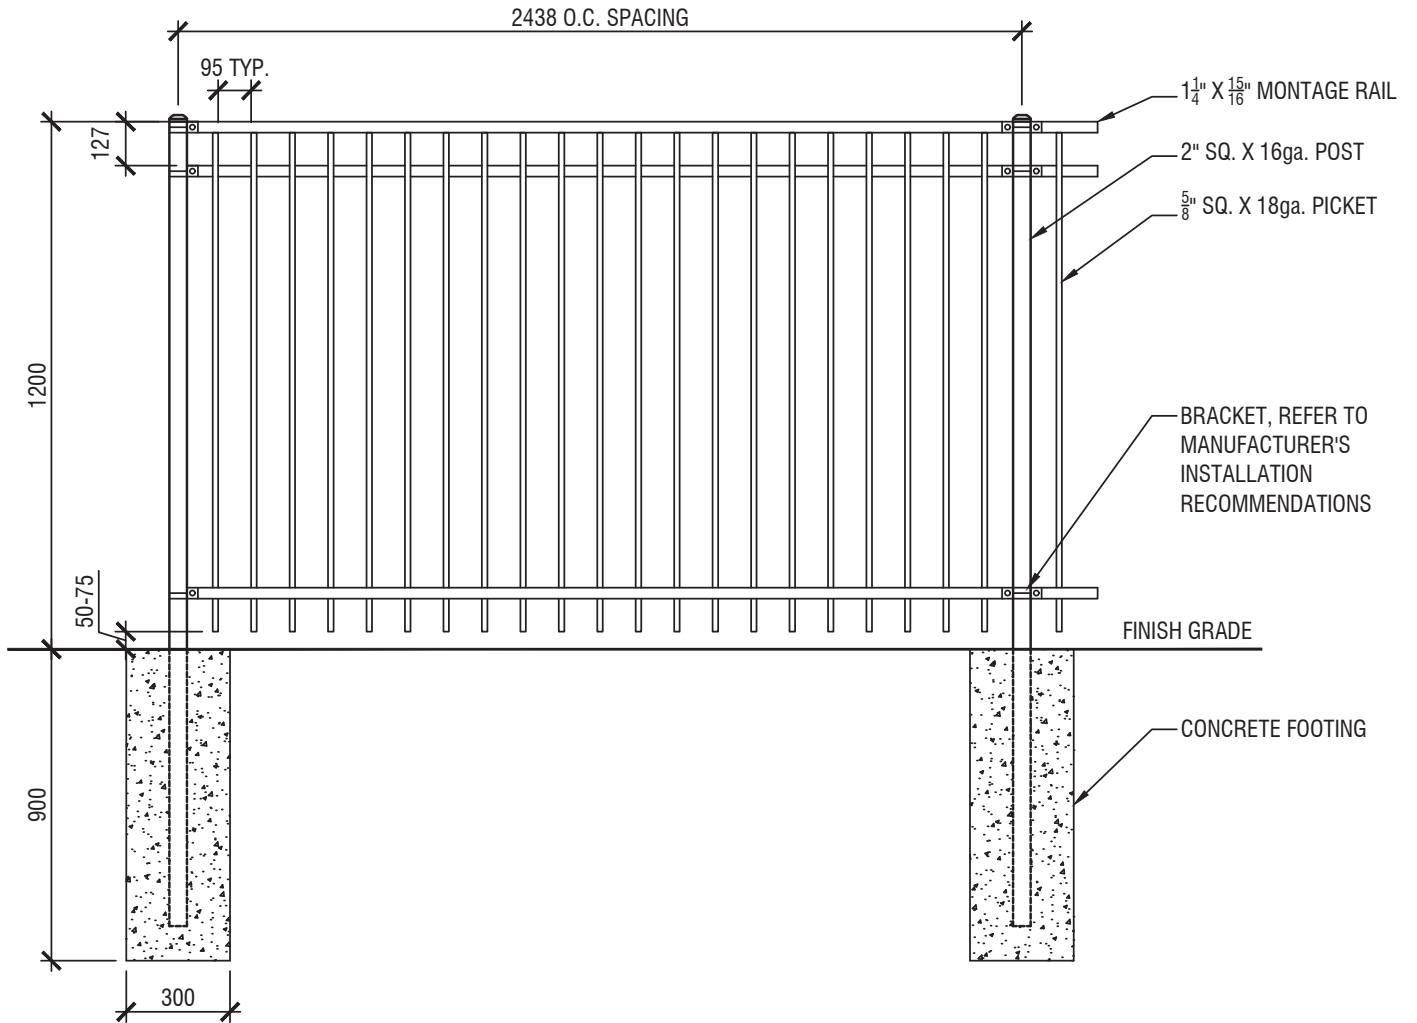

1.2 m HEIGHT DECORATIVE STEEL FENCE

SCALE 1:20